



PRELIMINARY

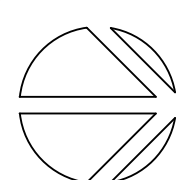


**UNIT TYPE D
LEVEL 0 - FLOOR PLAN
SCALE 1:100**

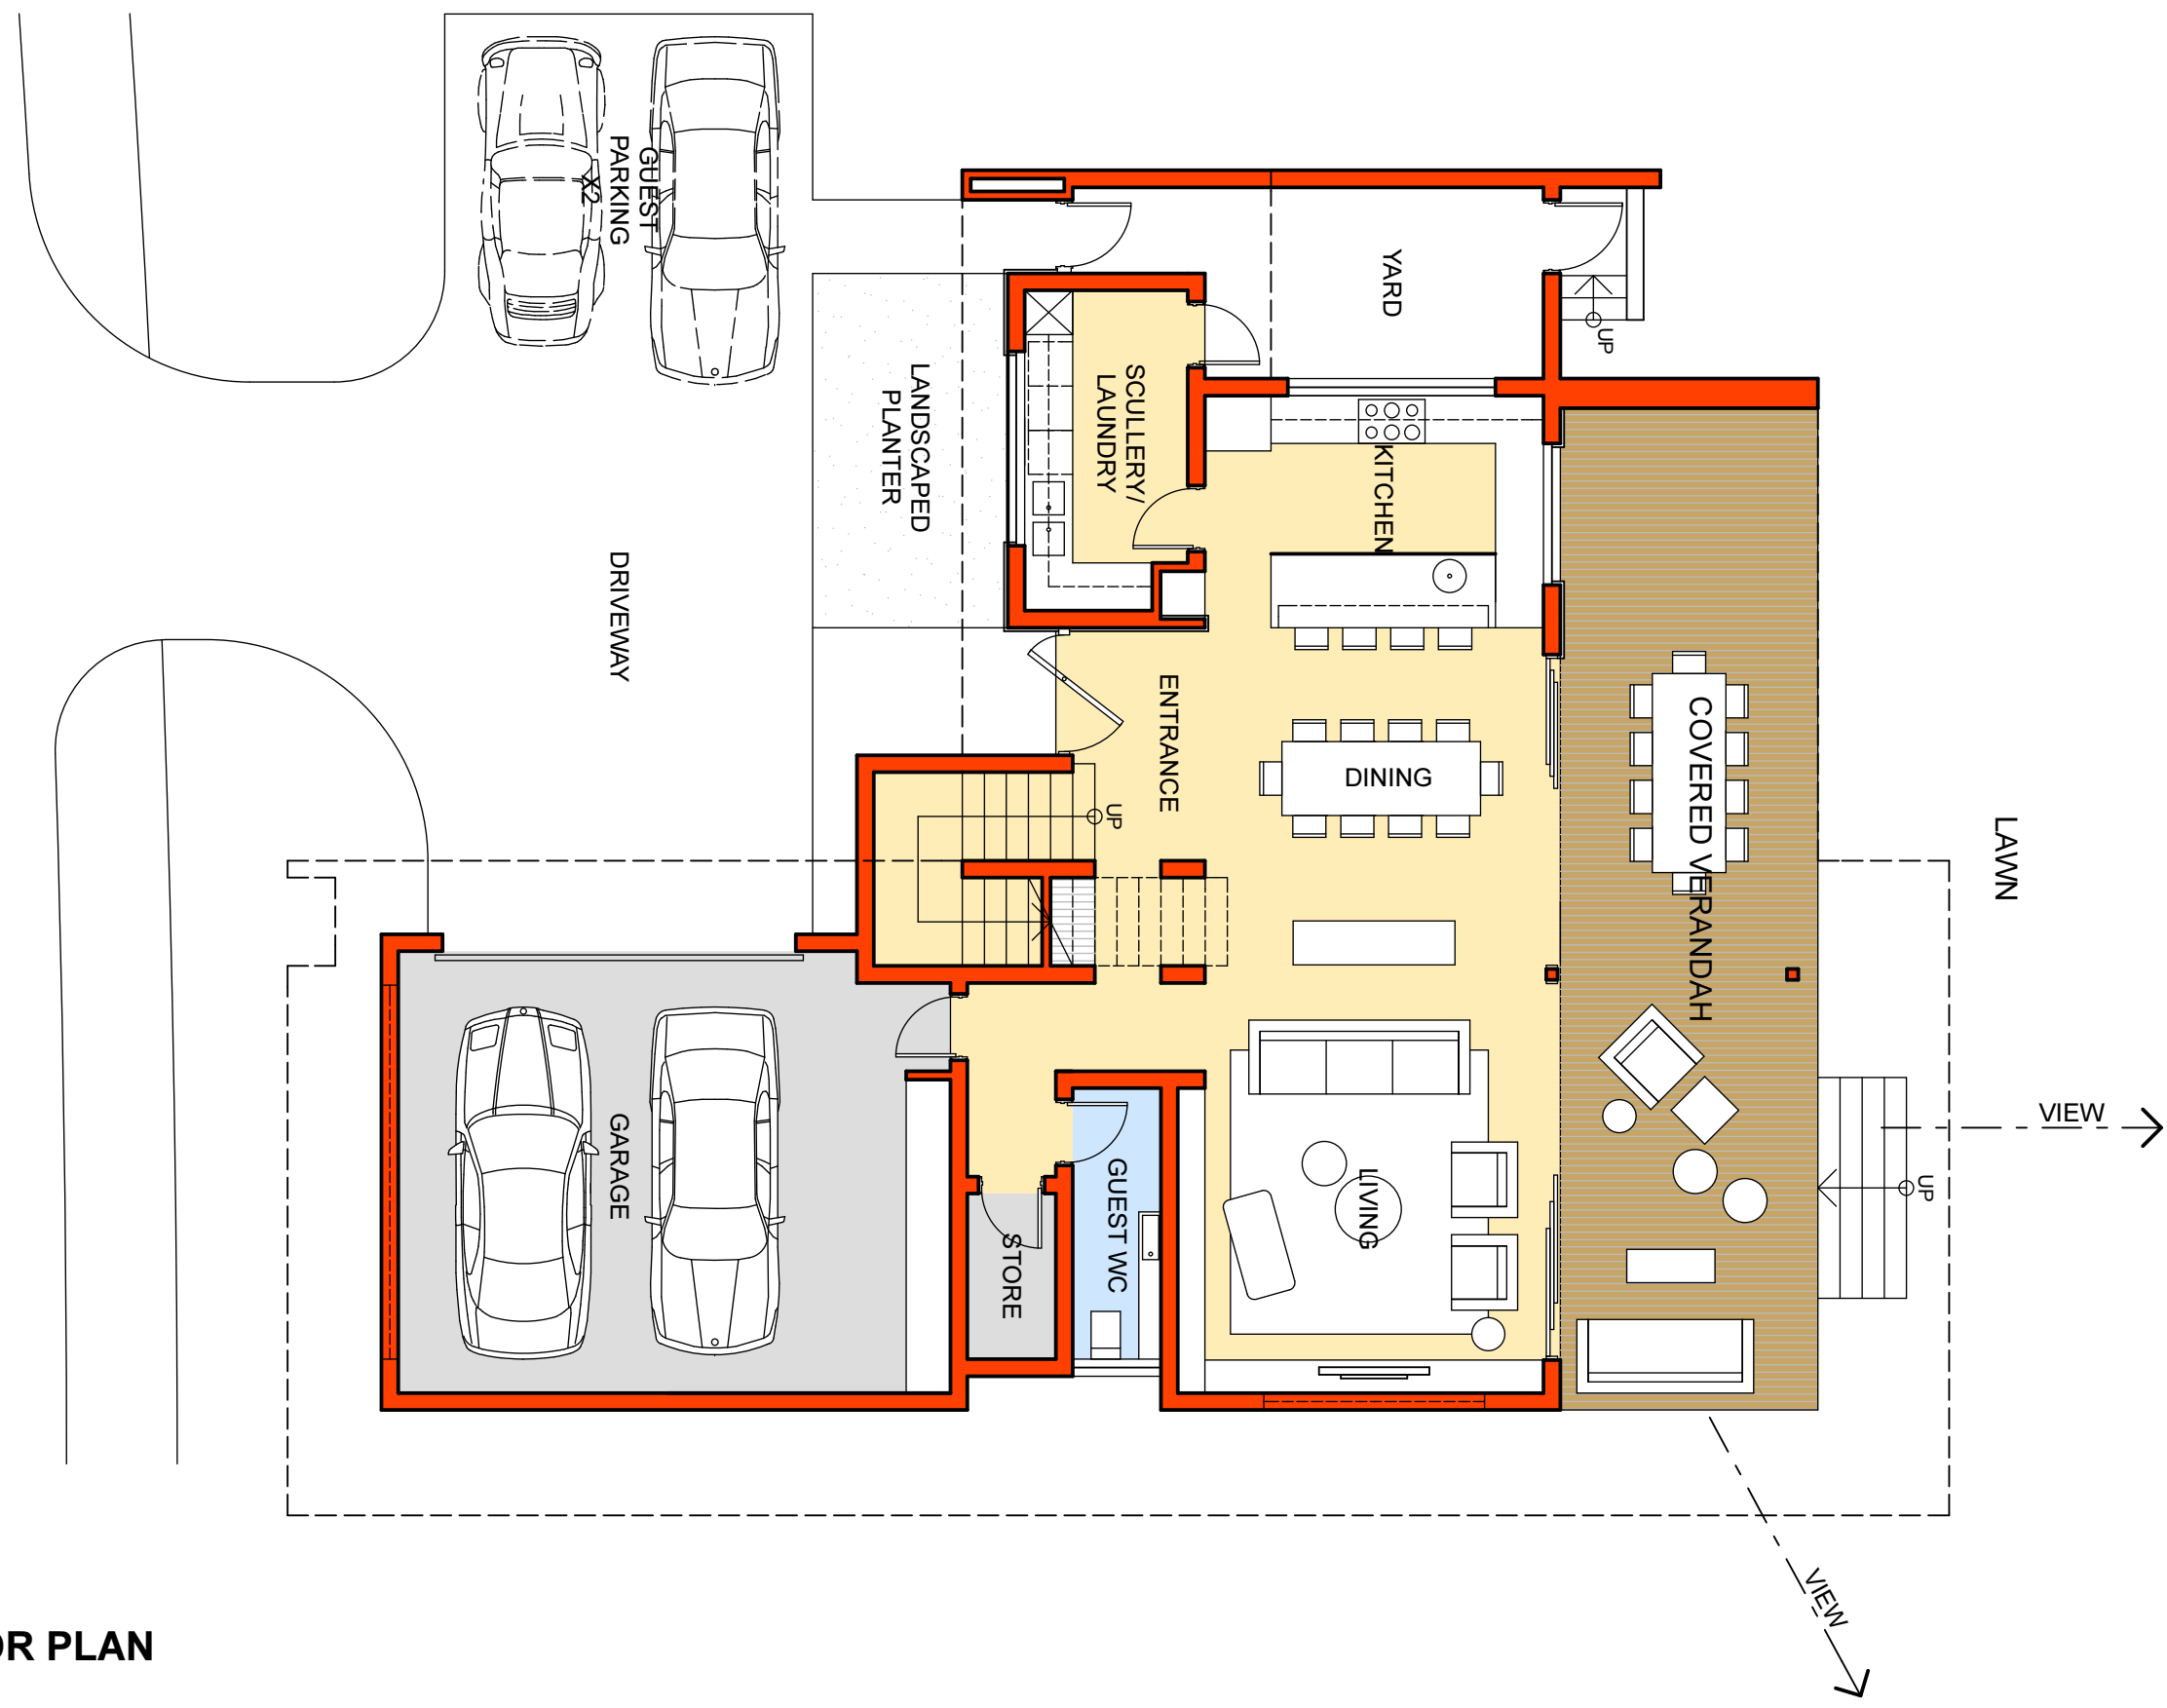


DATE: 2015_12_21

PRELIMINARY

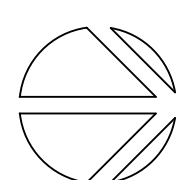

**UNIT TYPE D
LEVEL 1 - FLOOR PLAN**
SCALE 1:100

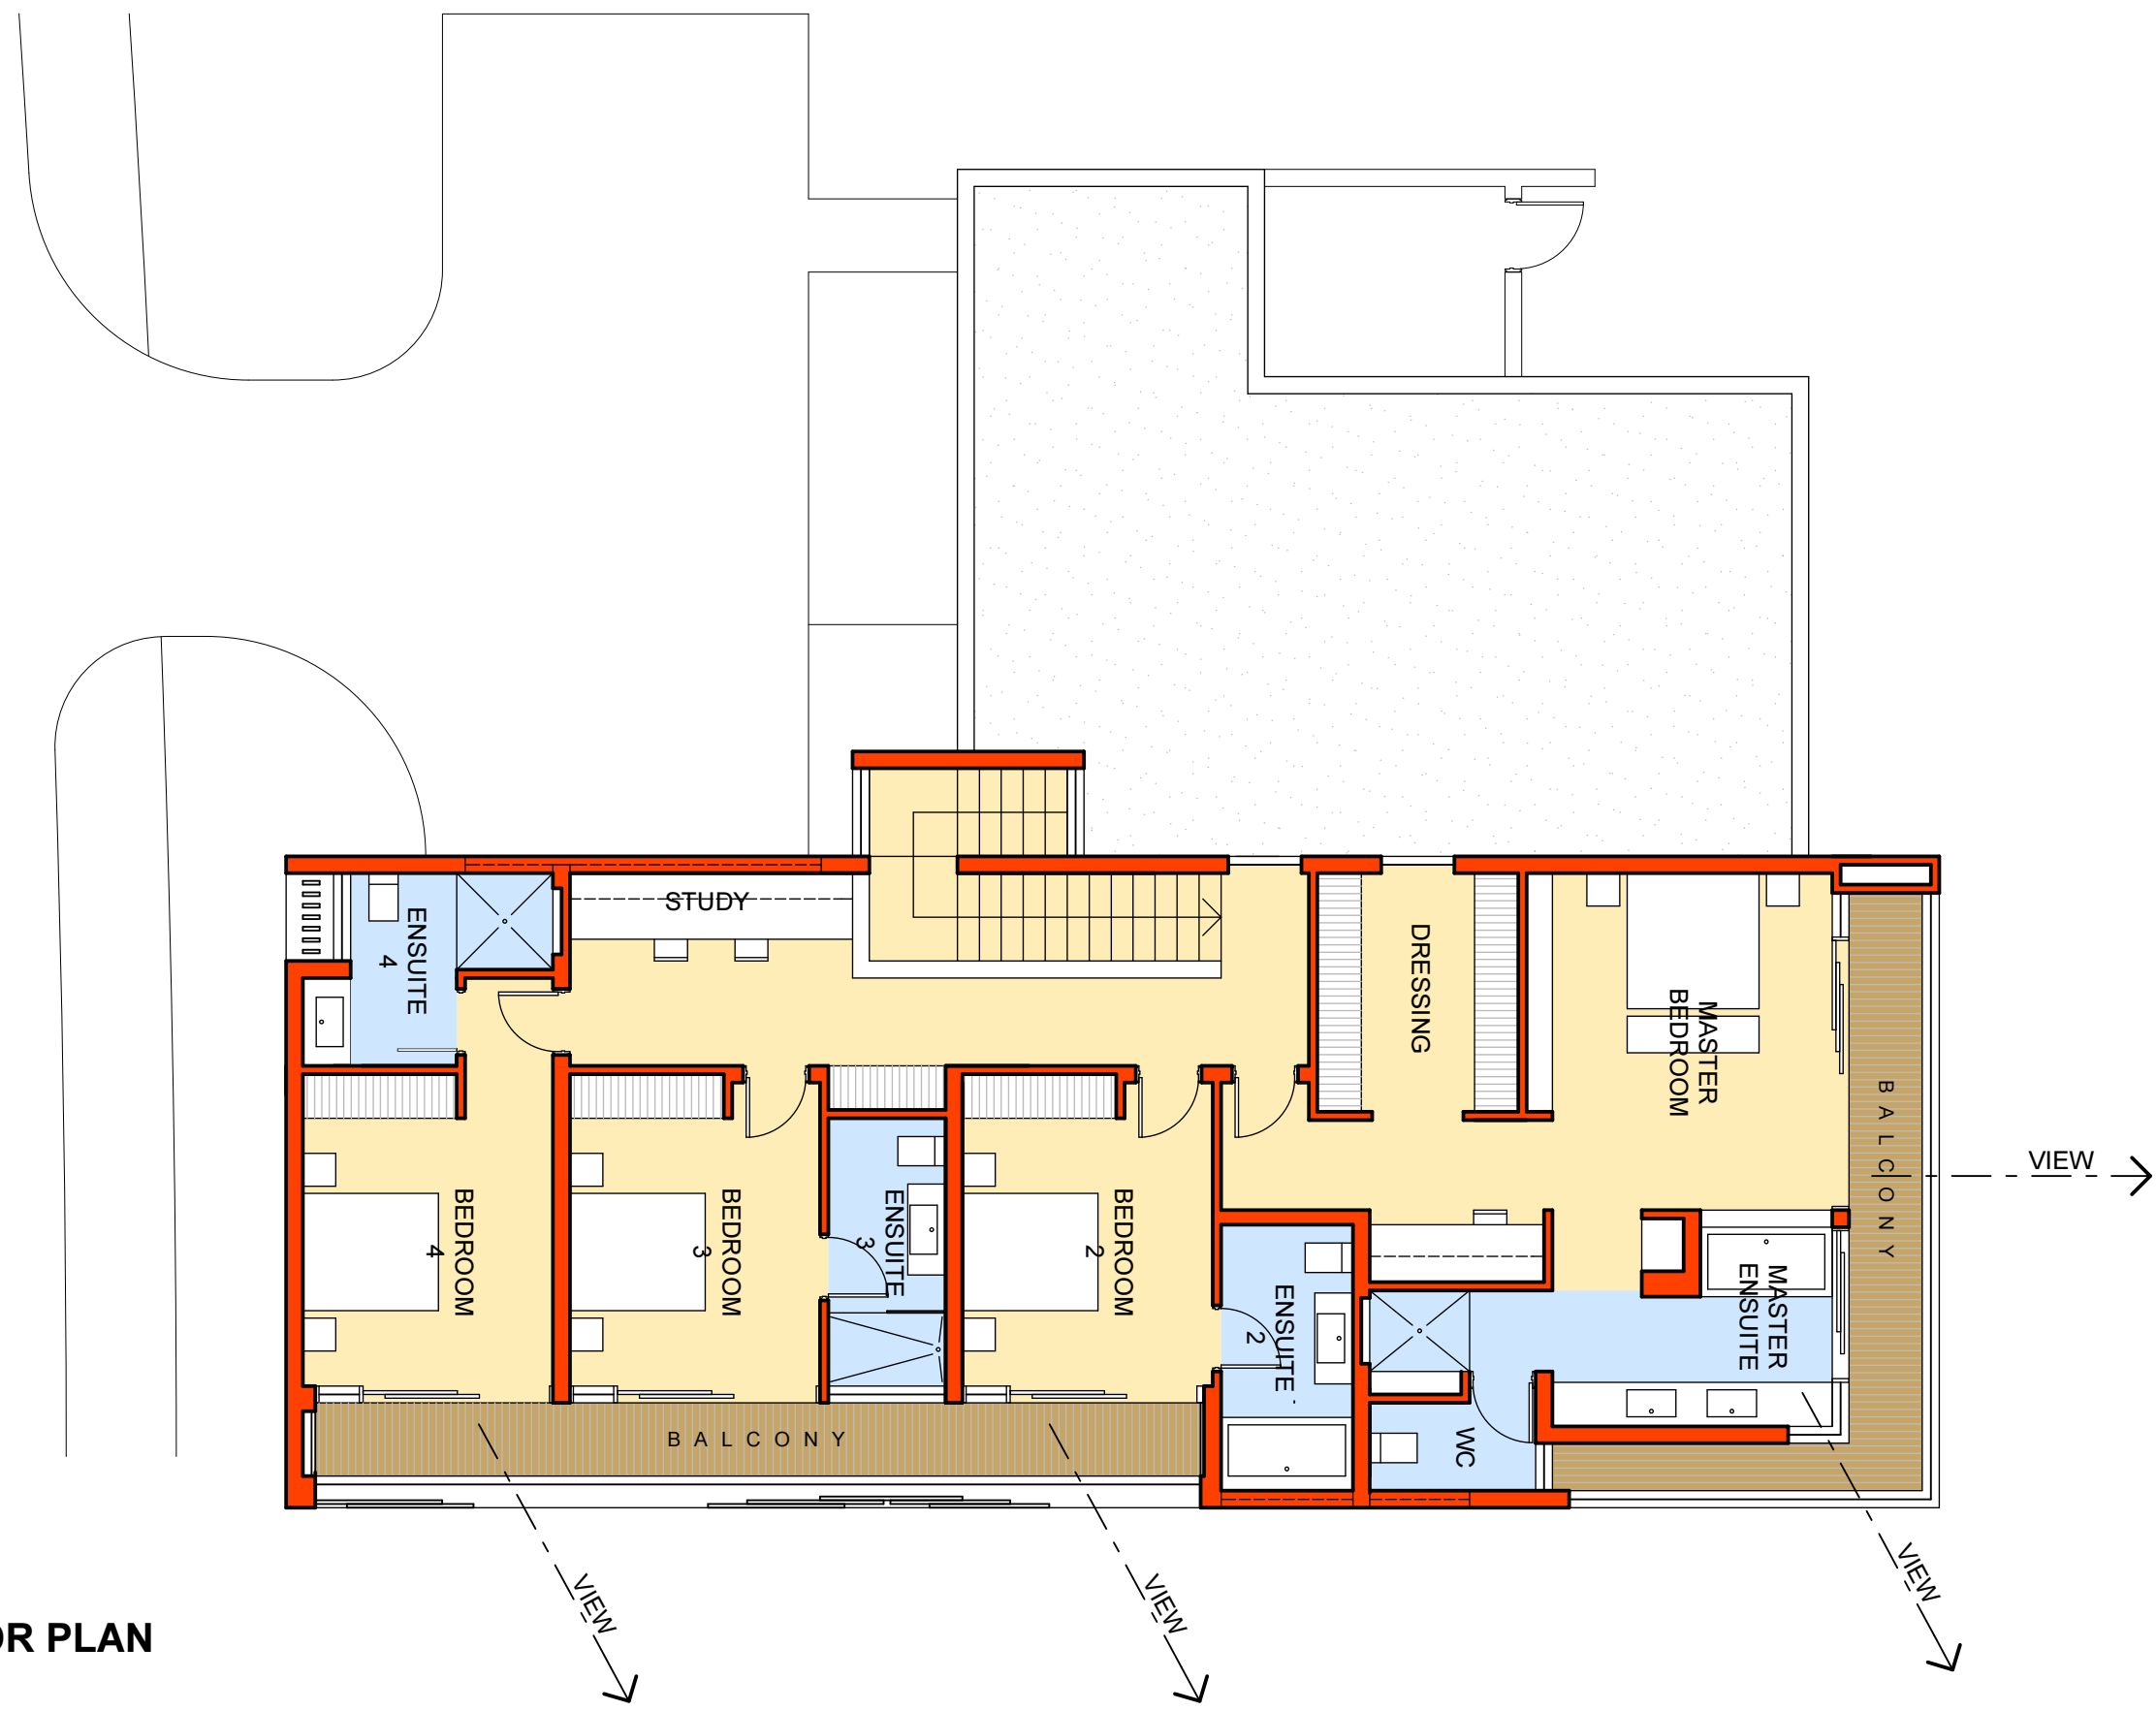

DATE: 2015_12_21