



**PRELIMINARY**

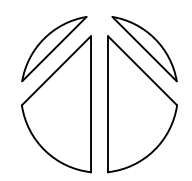


**UNIT TYPE E**  
**LEVEL 0 - FLOOR PLAN**  
 SCALE 1:100

**DATE: 2015\_12\_21**

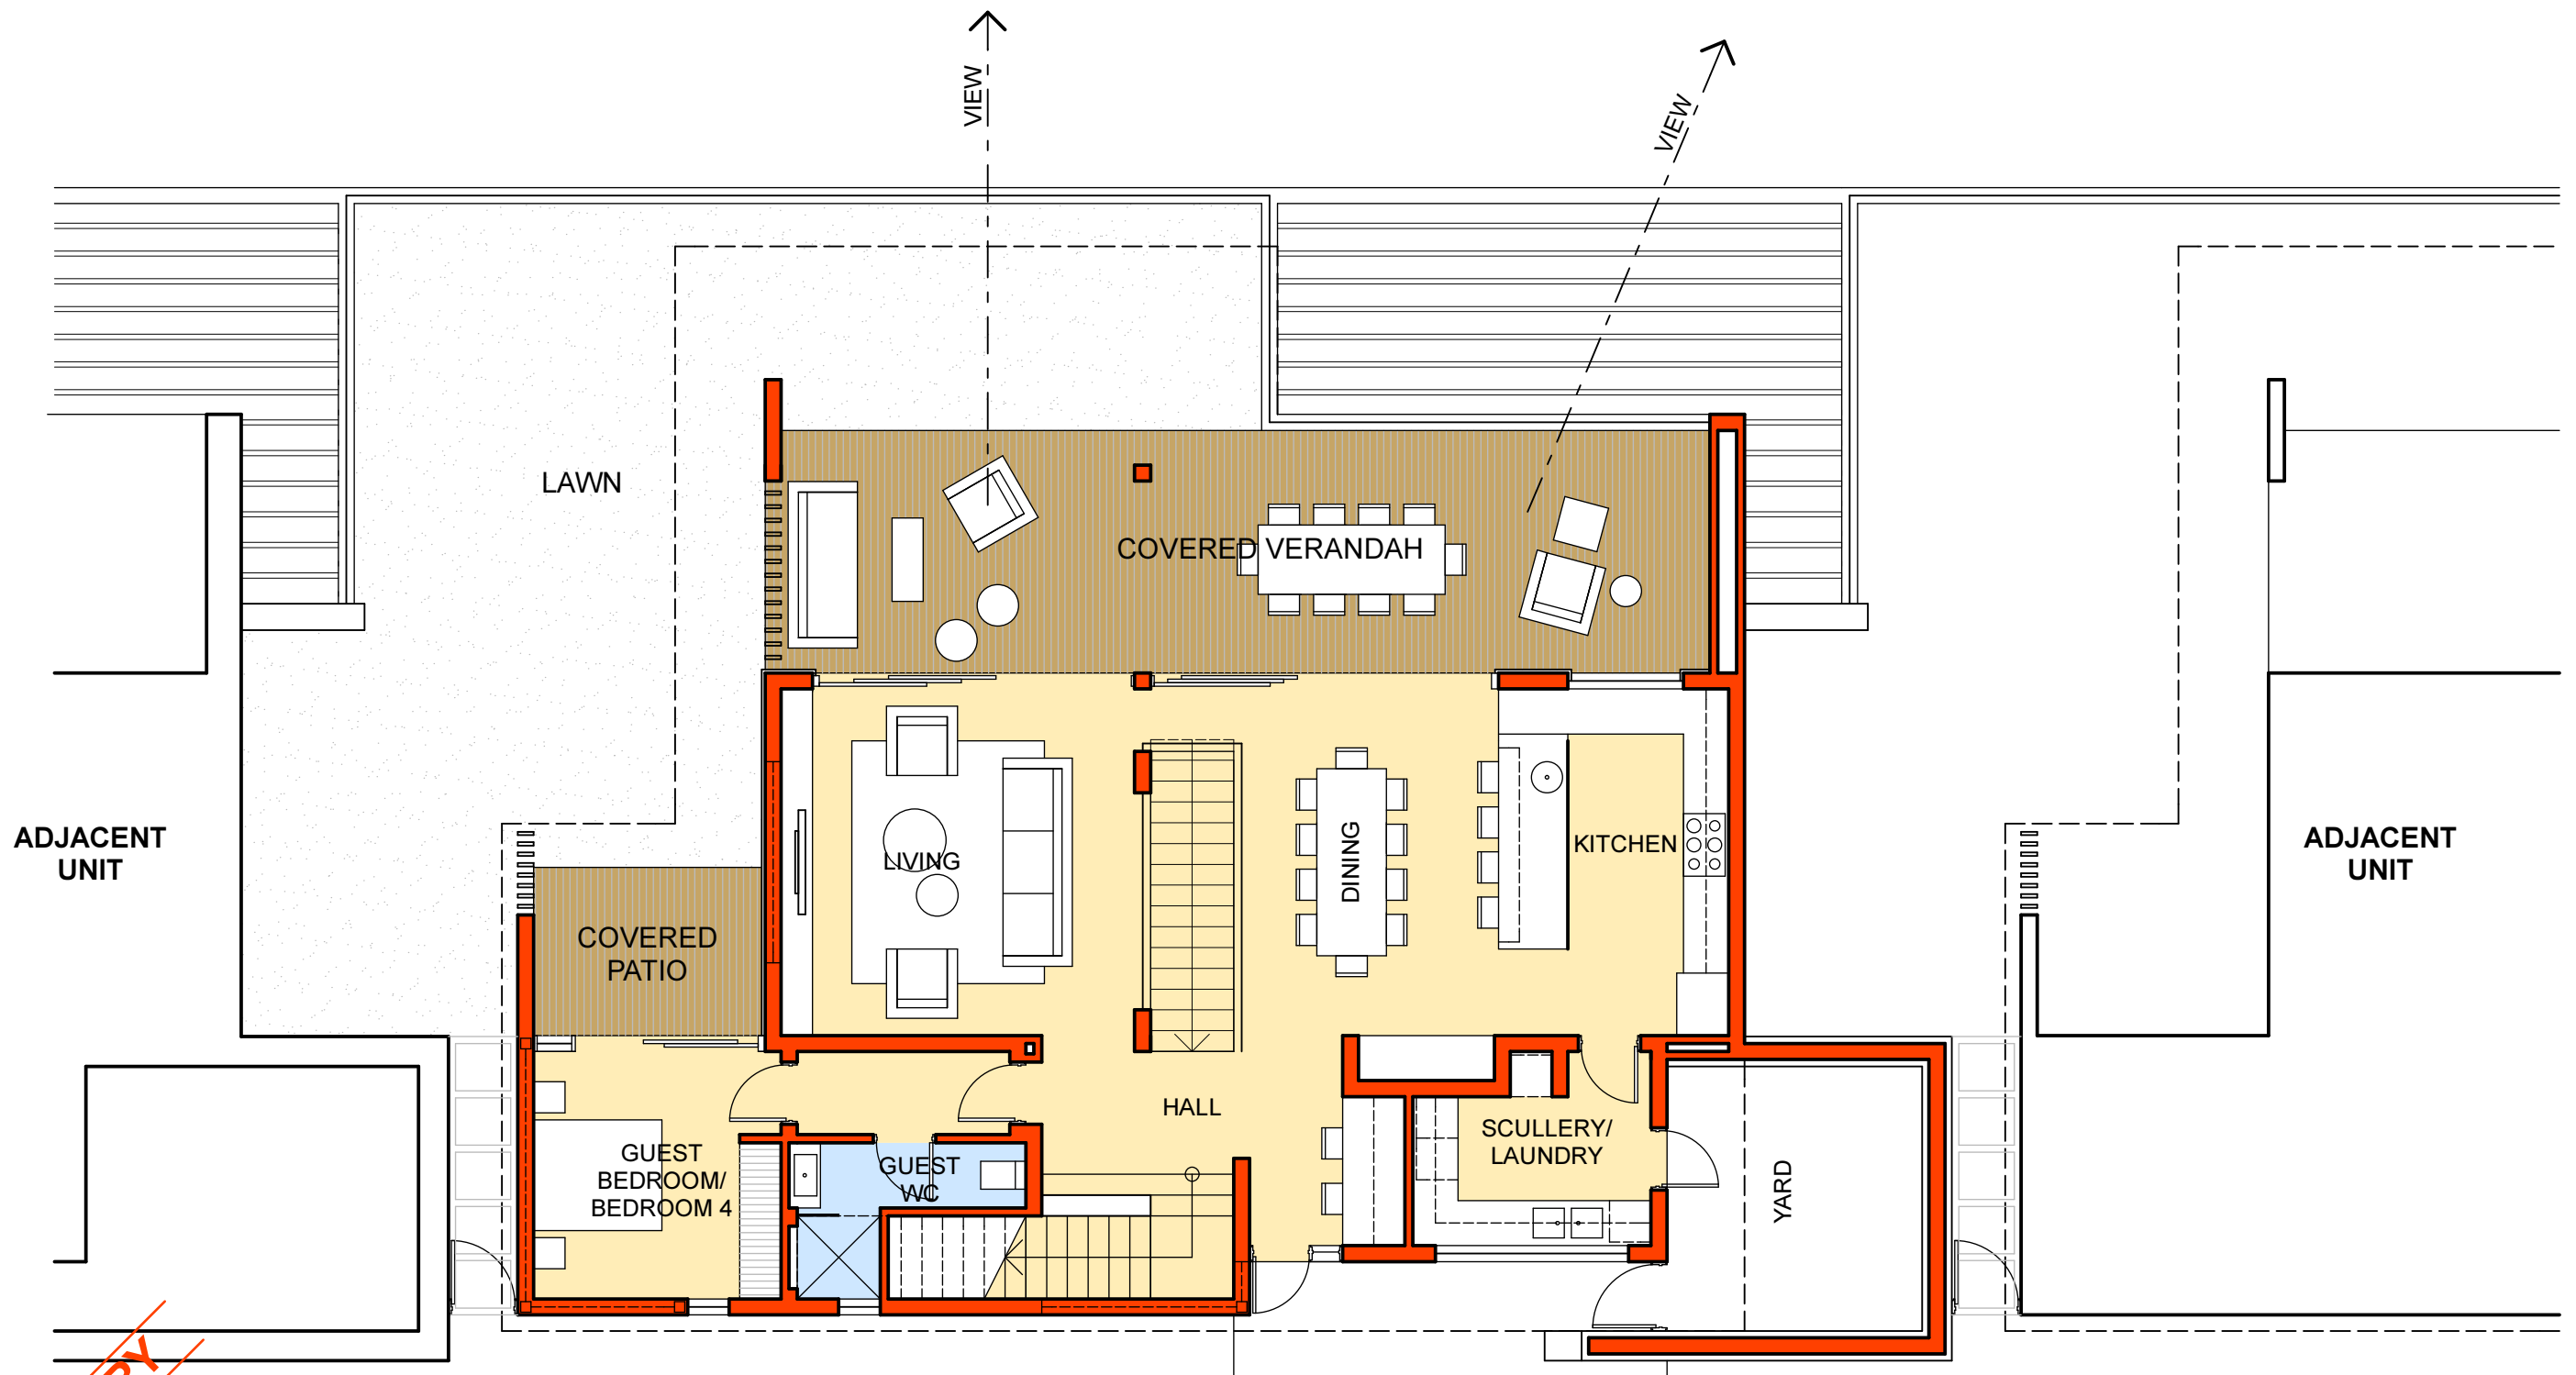


**PRELIMINARY**

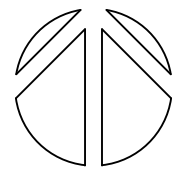


**UNIT TYPE E**  
**LEVEL 1 - FLOOR PLAN**  
 SCALE 1:100

**DATE: 2015\_12\_21**

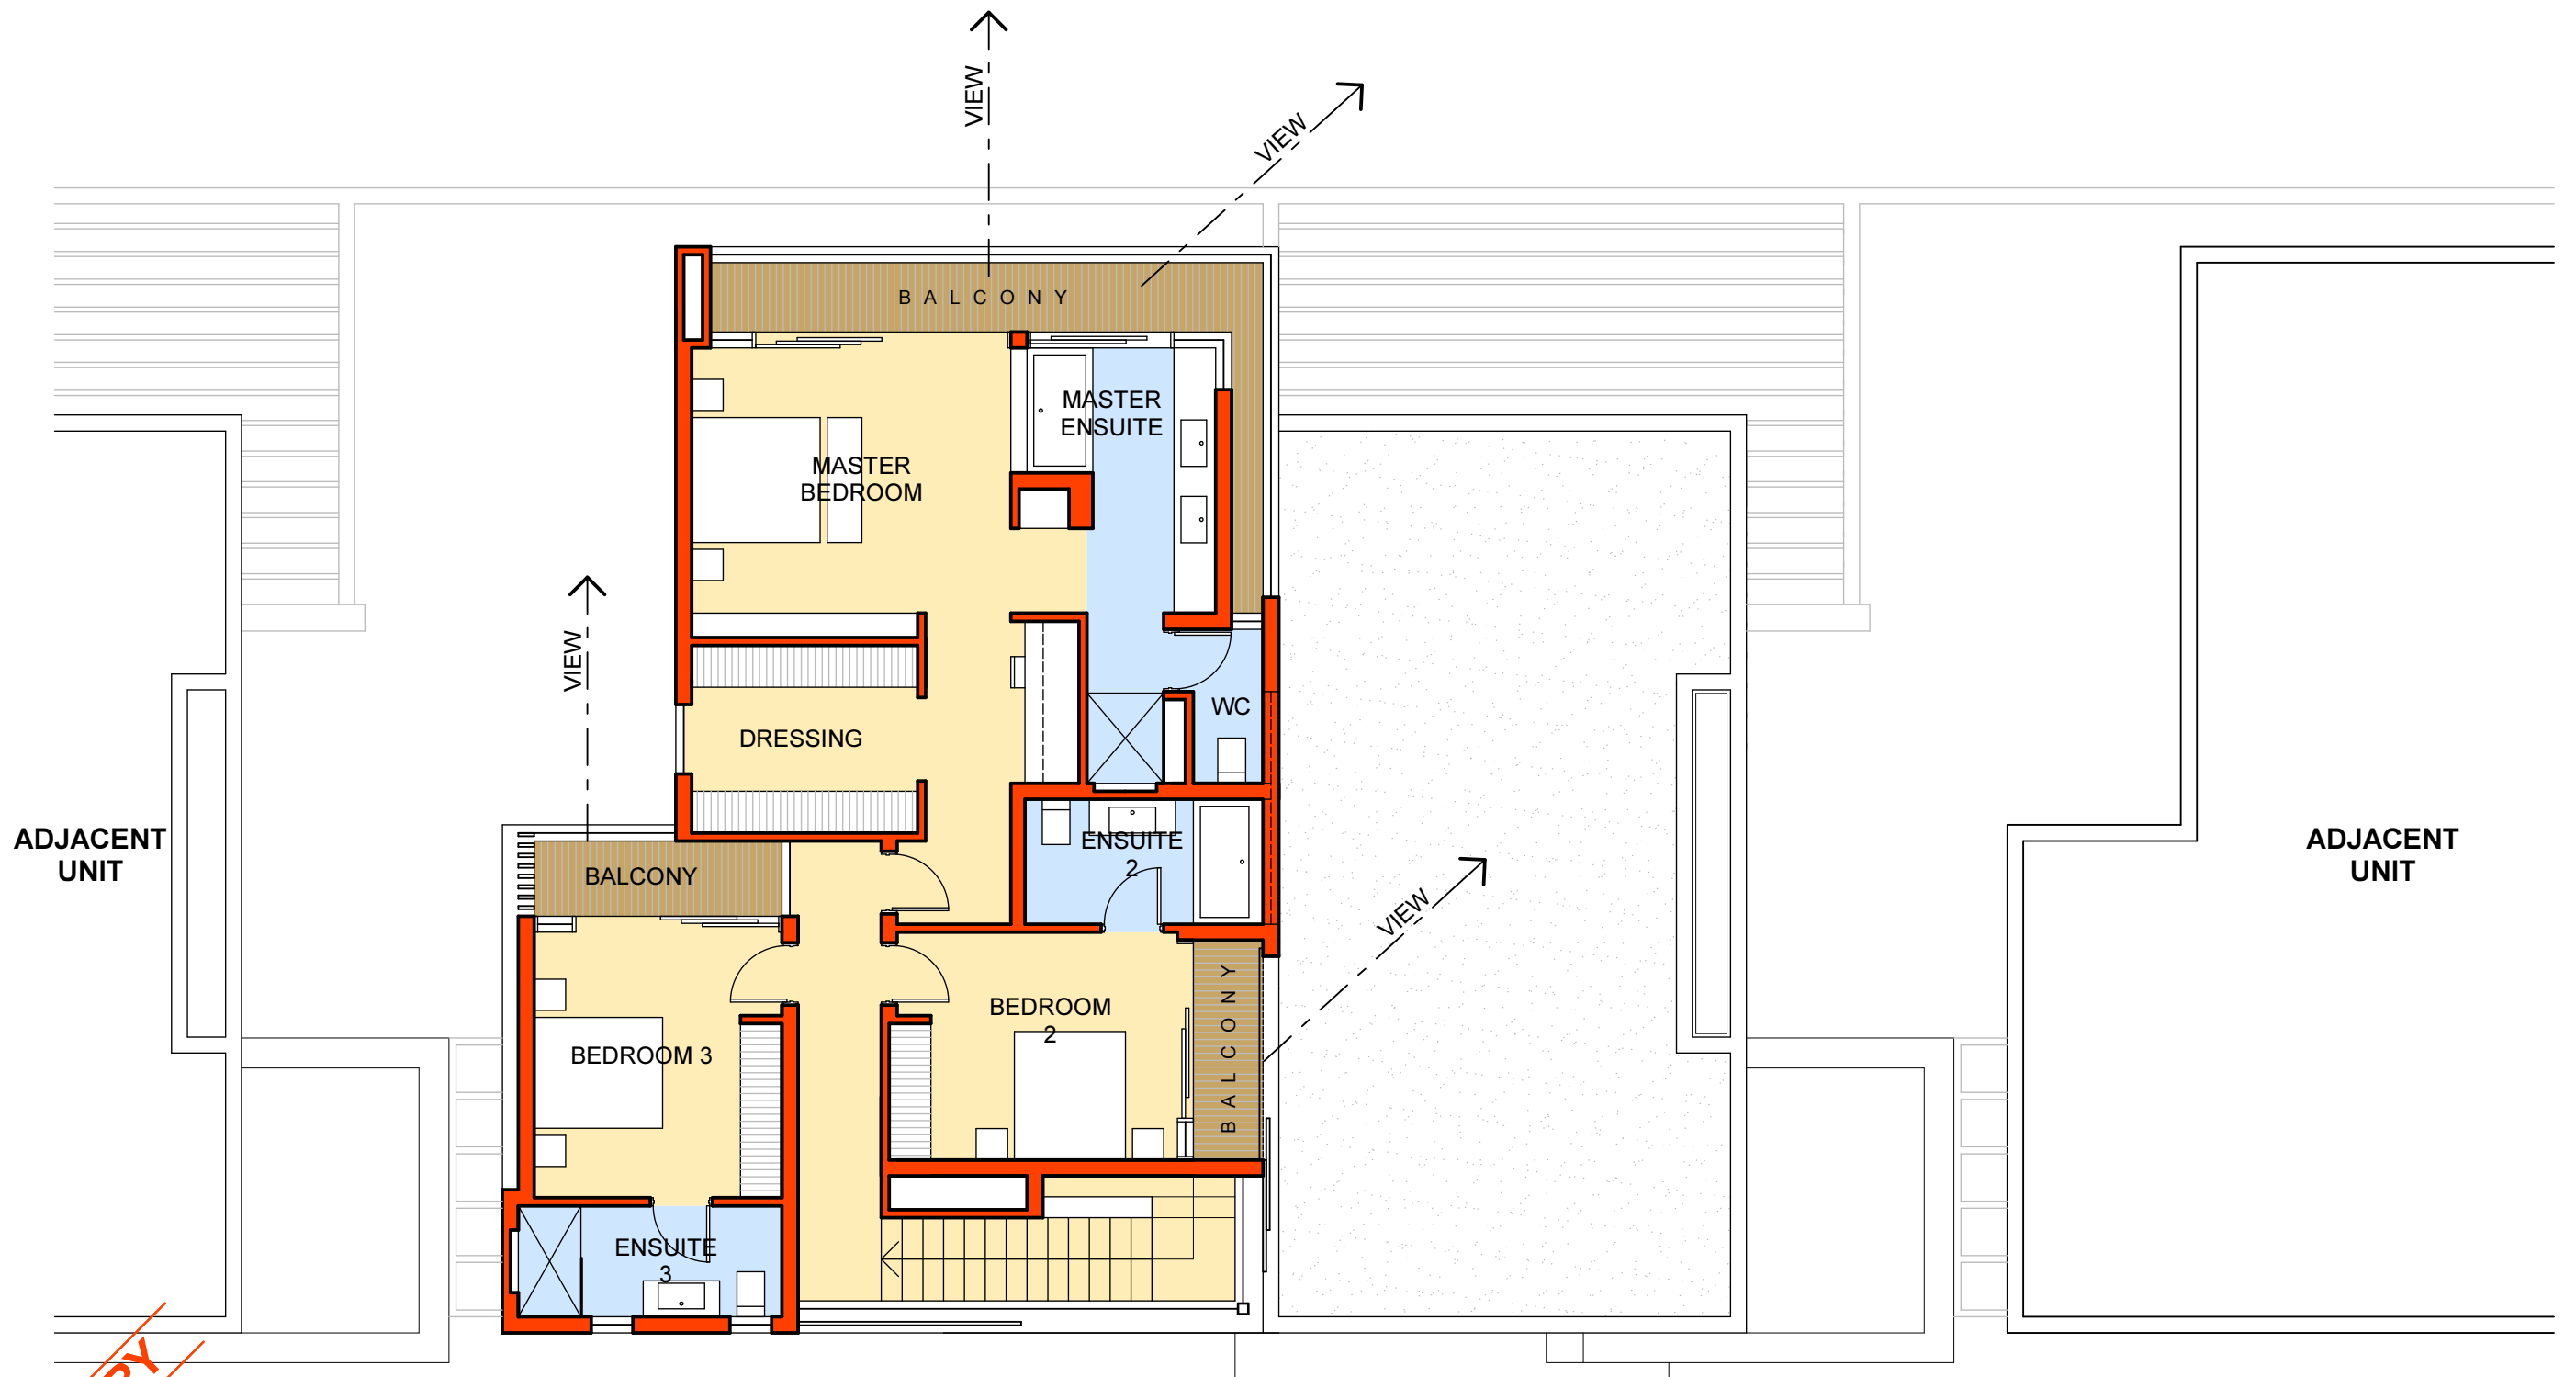

**PRELIMINARY**

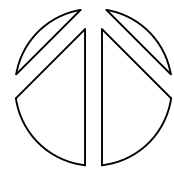

**UNIT TYPE E  
LEVEL 2 - FLOOR PLAN**  
SCALE 1:100

**DATE: 2015\_12\_21**