



**PRELIMINARY**

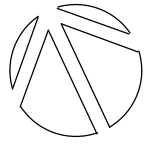


UNIT 6  
 LEVEL 0 - FLOOR PLAN  
 SCALE 1:100

DATE: 2018\_06\_18


**PRELIMINARY**

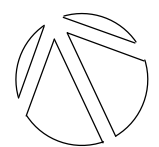

UNIT 6  
LEVEL 1 - FLOOR PLAN  
SCALE 1:100

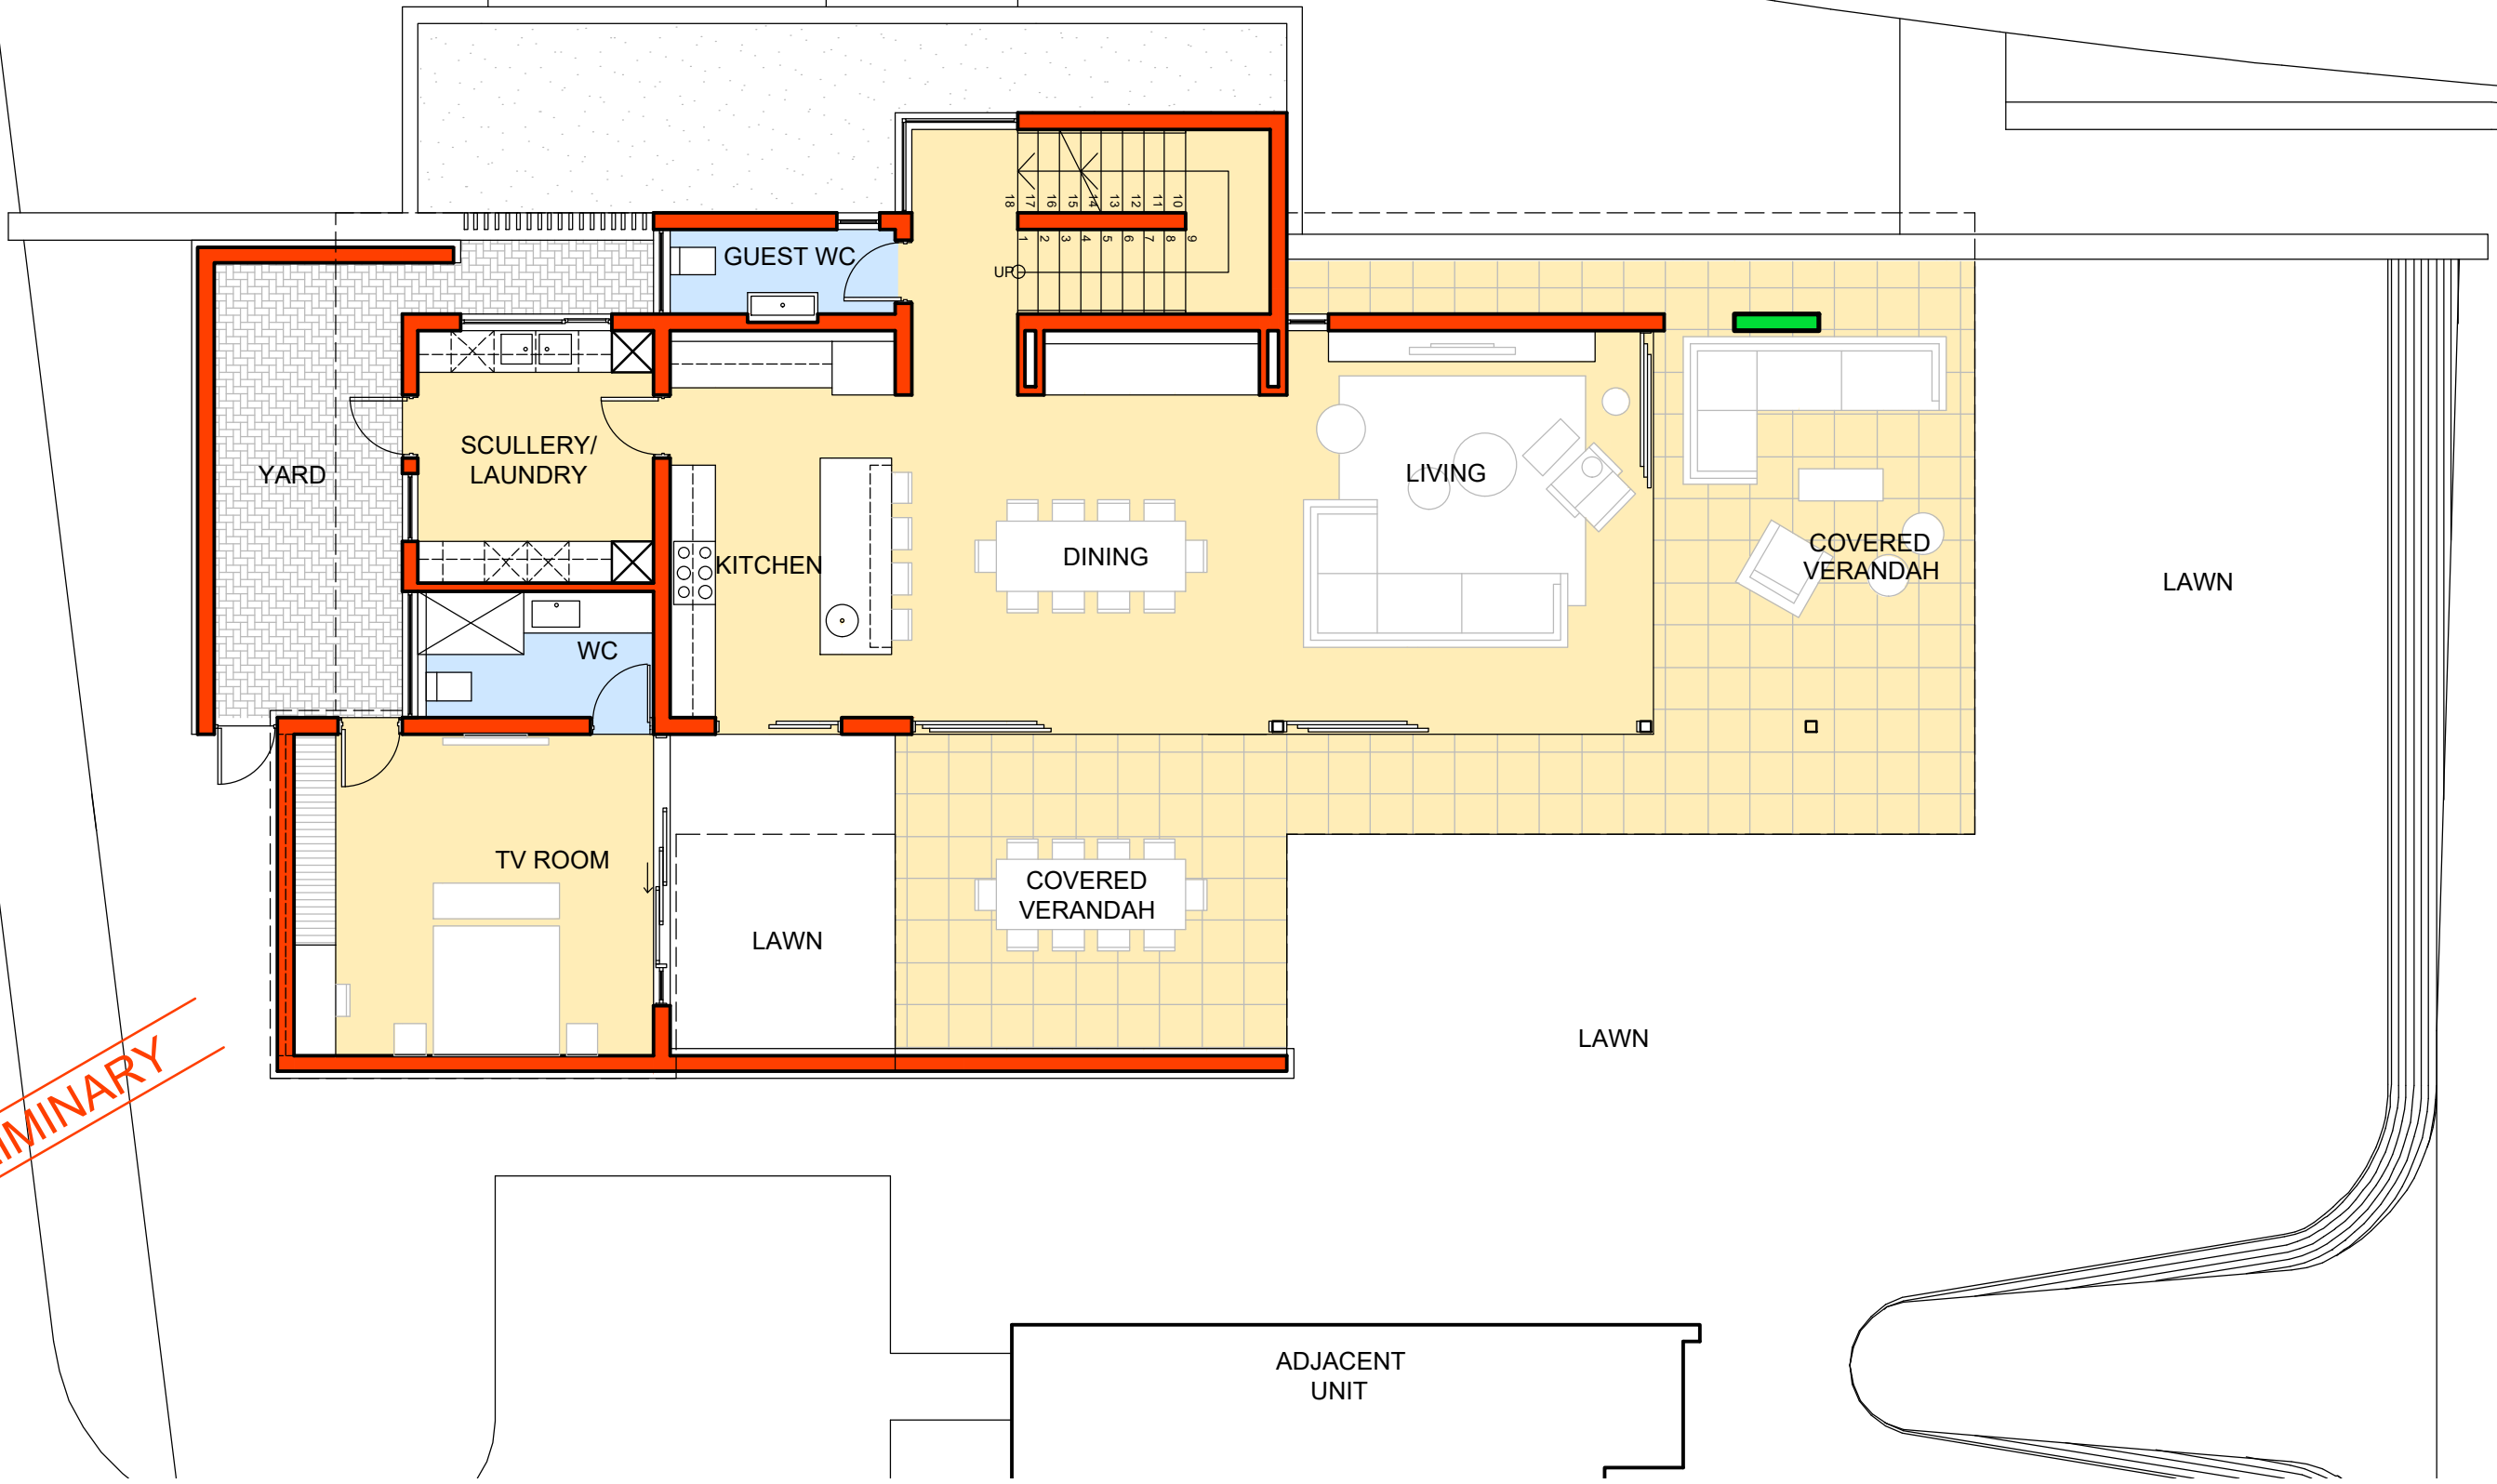

DATE: 2018\_06\_18

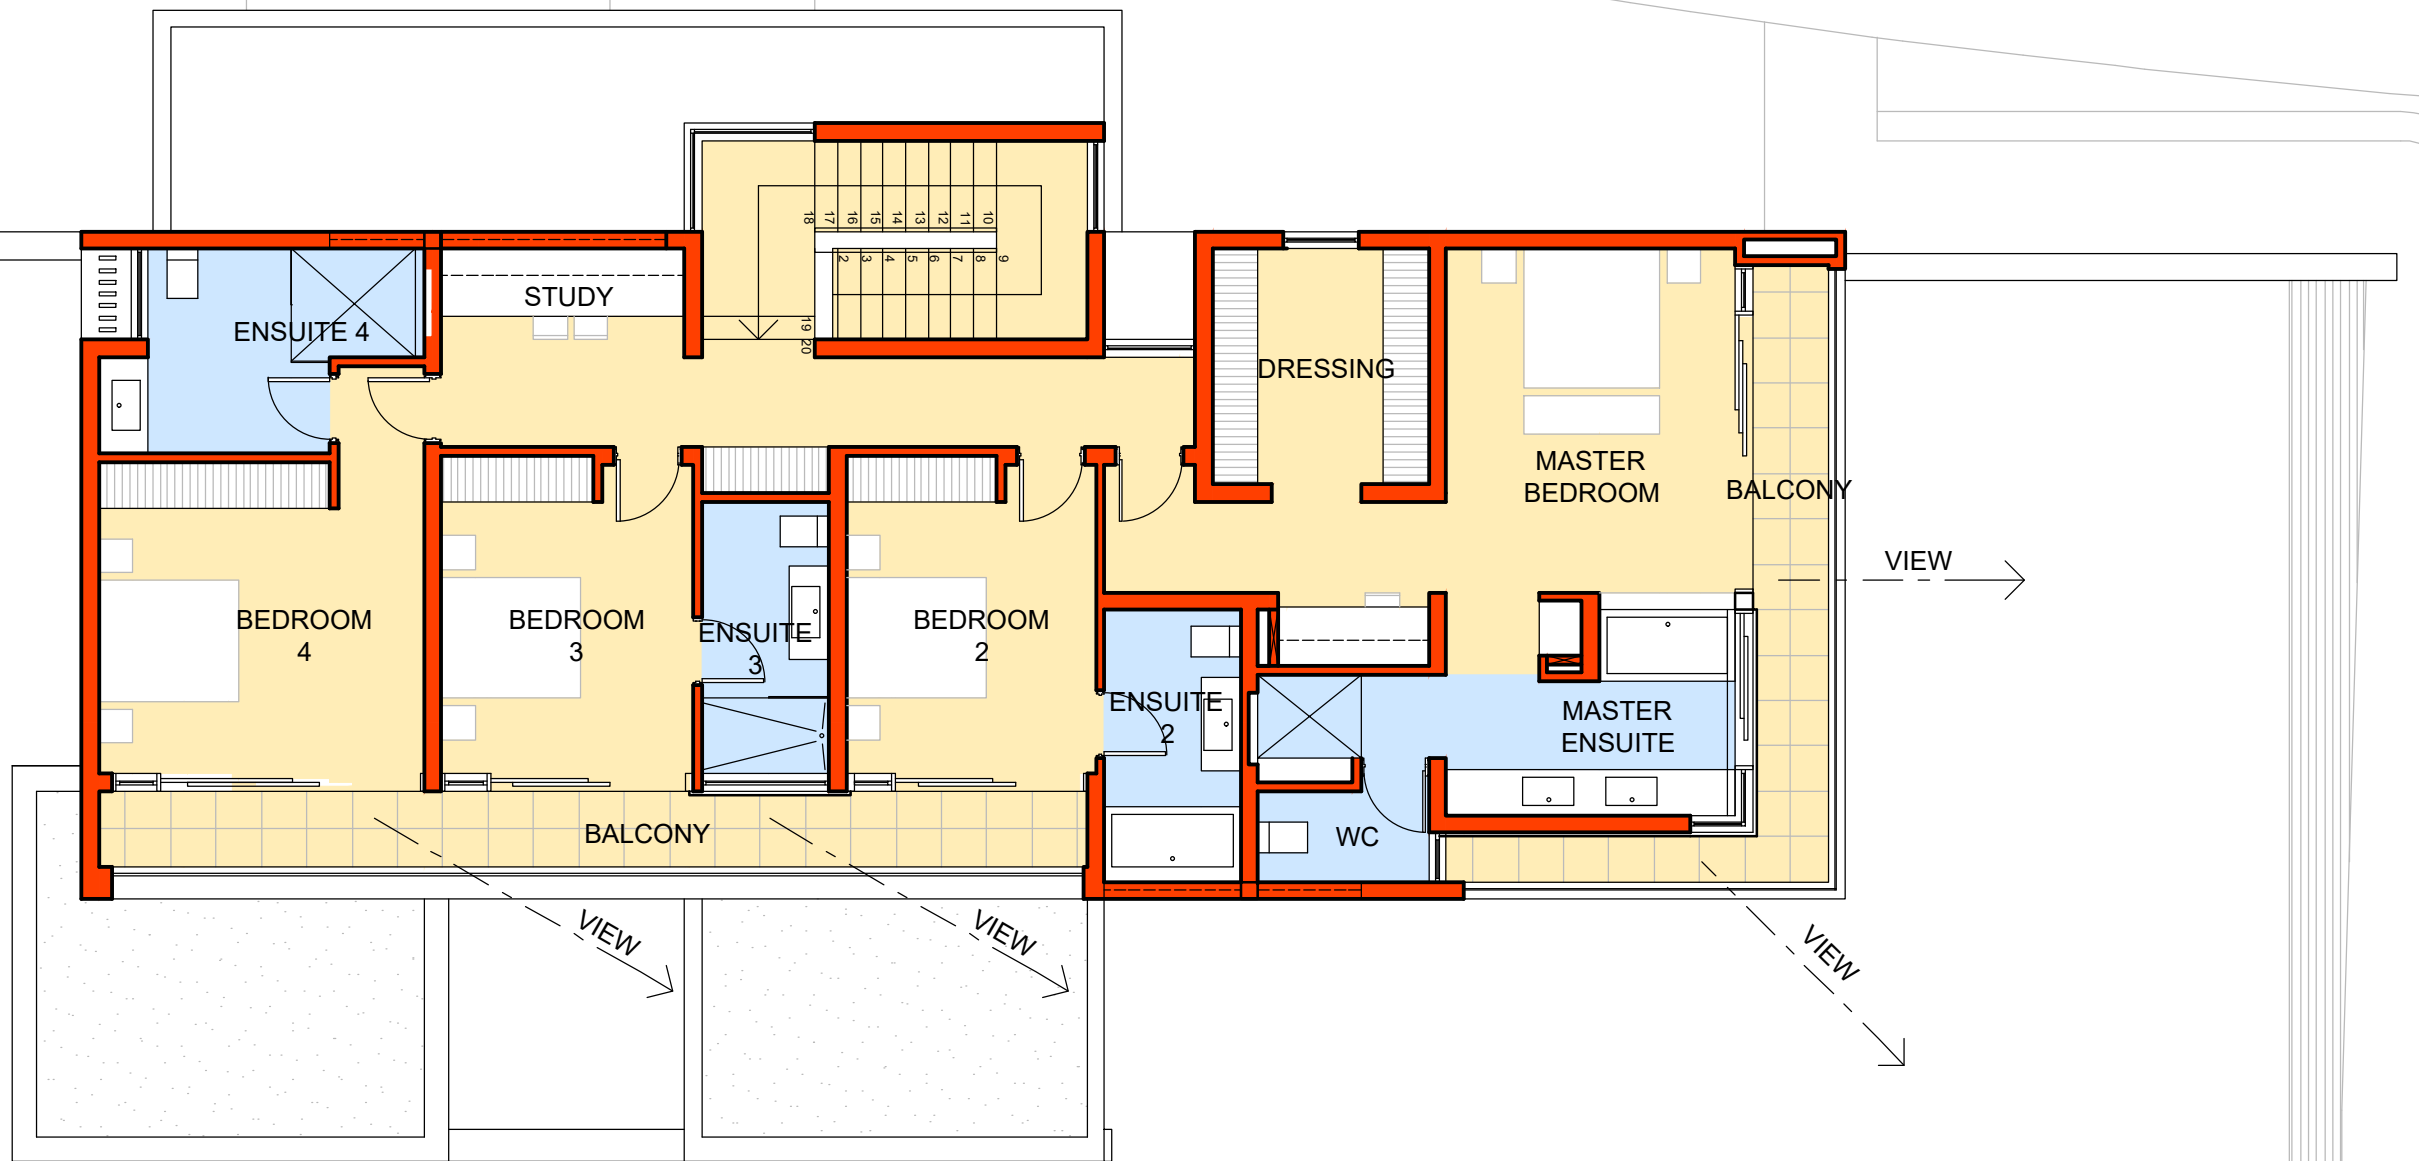

**PRELIMINARY**

UNIT 6  
 LEVEL 2 - FLOOR PLAN  
 SCALE 1:100

ADJACENT UNIT

DATE: 2018\_06\_18